

Bill of Material

Note	Description	Qty

Revision

No.	Issue	Date

Sheet Information

JOB NAME: -

JOB NUMBER: -


DATE CREATED: February 24, 2012

DRAWN: -

Title

**VENT/CHIMNEY
SYSTEM
COMPONENTS**

Sheet

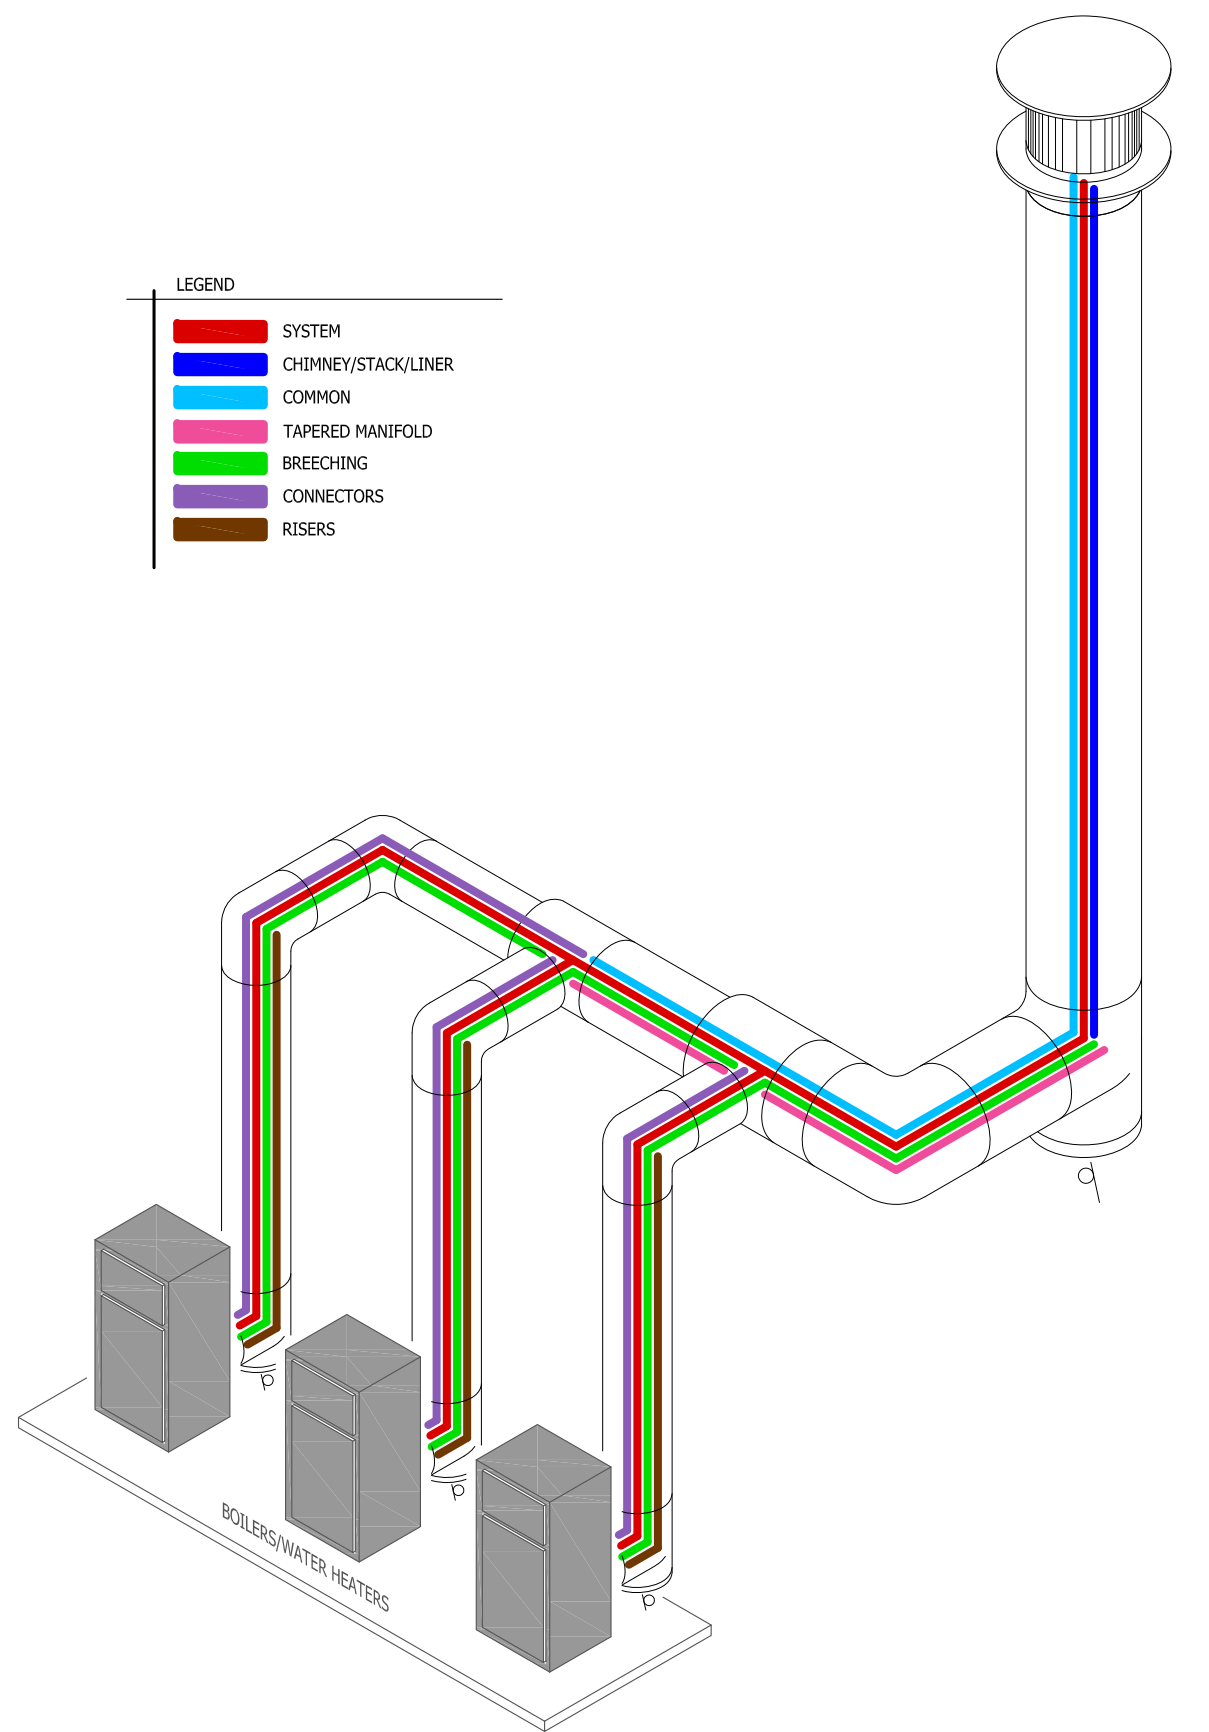


LEGEND

- █ SYSTEM
- █ CHIMNEY/STACK/LINER
- █ COMMON
- █ TAPERED MANIFOLD
- █ BREECHING
- █ CONNECTORS
- █ RISERS

1 | TAPERED MANIFOLD CONFIGURATION WITH CONDENSATE DRAIN SECTIONS

SCALE: N/A

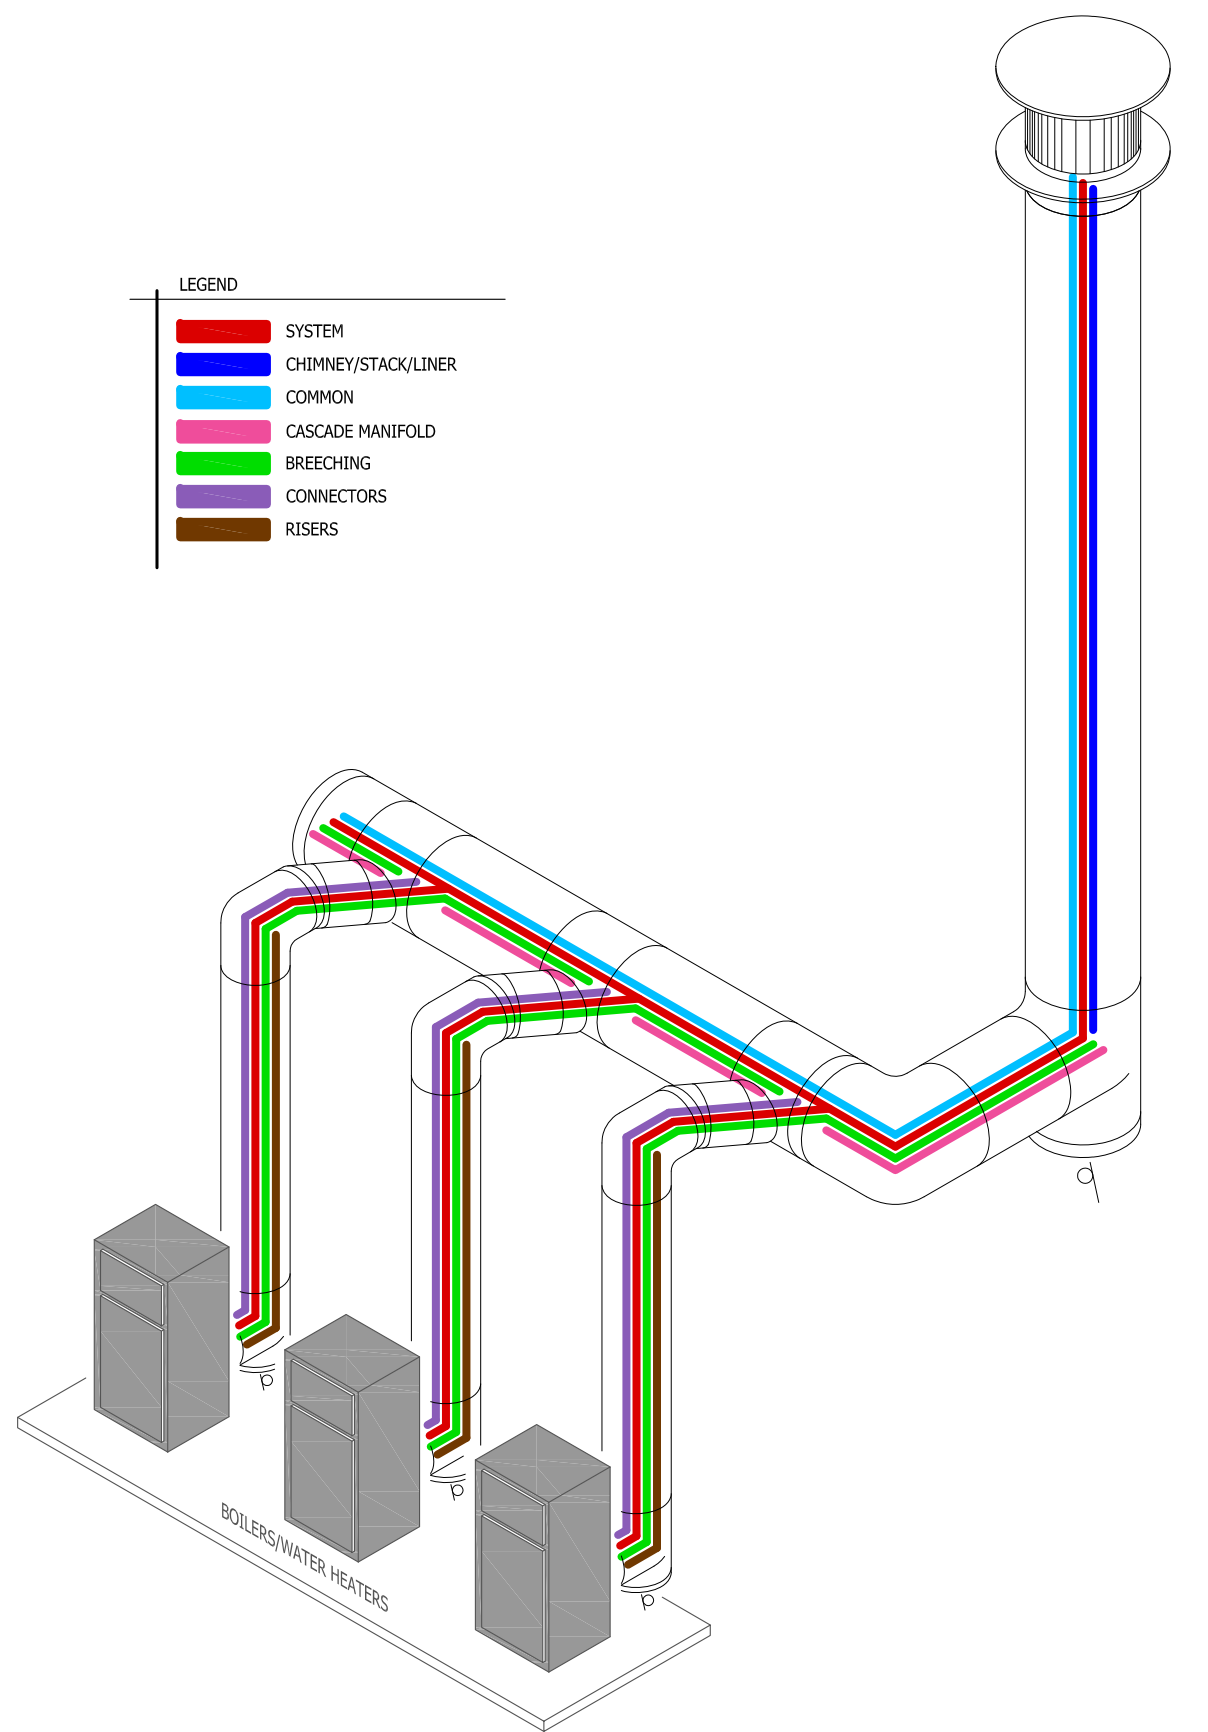

LEGEND

- █ SYSTEM
- █ CHIMNEY/STACK/LINER
- █ COMMON
- █ CASCADE MANIFOLD
- █ BREECHING
- █ CONNECTORS
- █ RISERS

2 | TAPERED MANIFOLD CONFIGURATION WITH LATERAL TEES AND CONDENSATE DRAIN SECTIONS

SCALE: N/A